




COUPE AA, 1:50

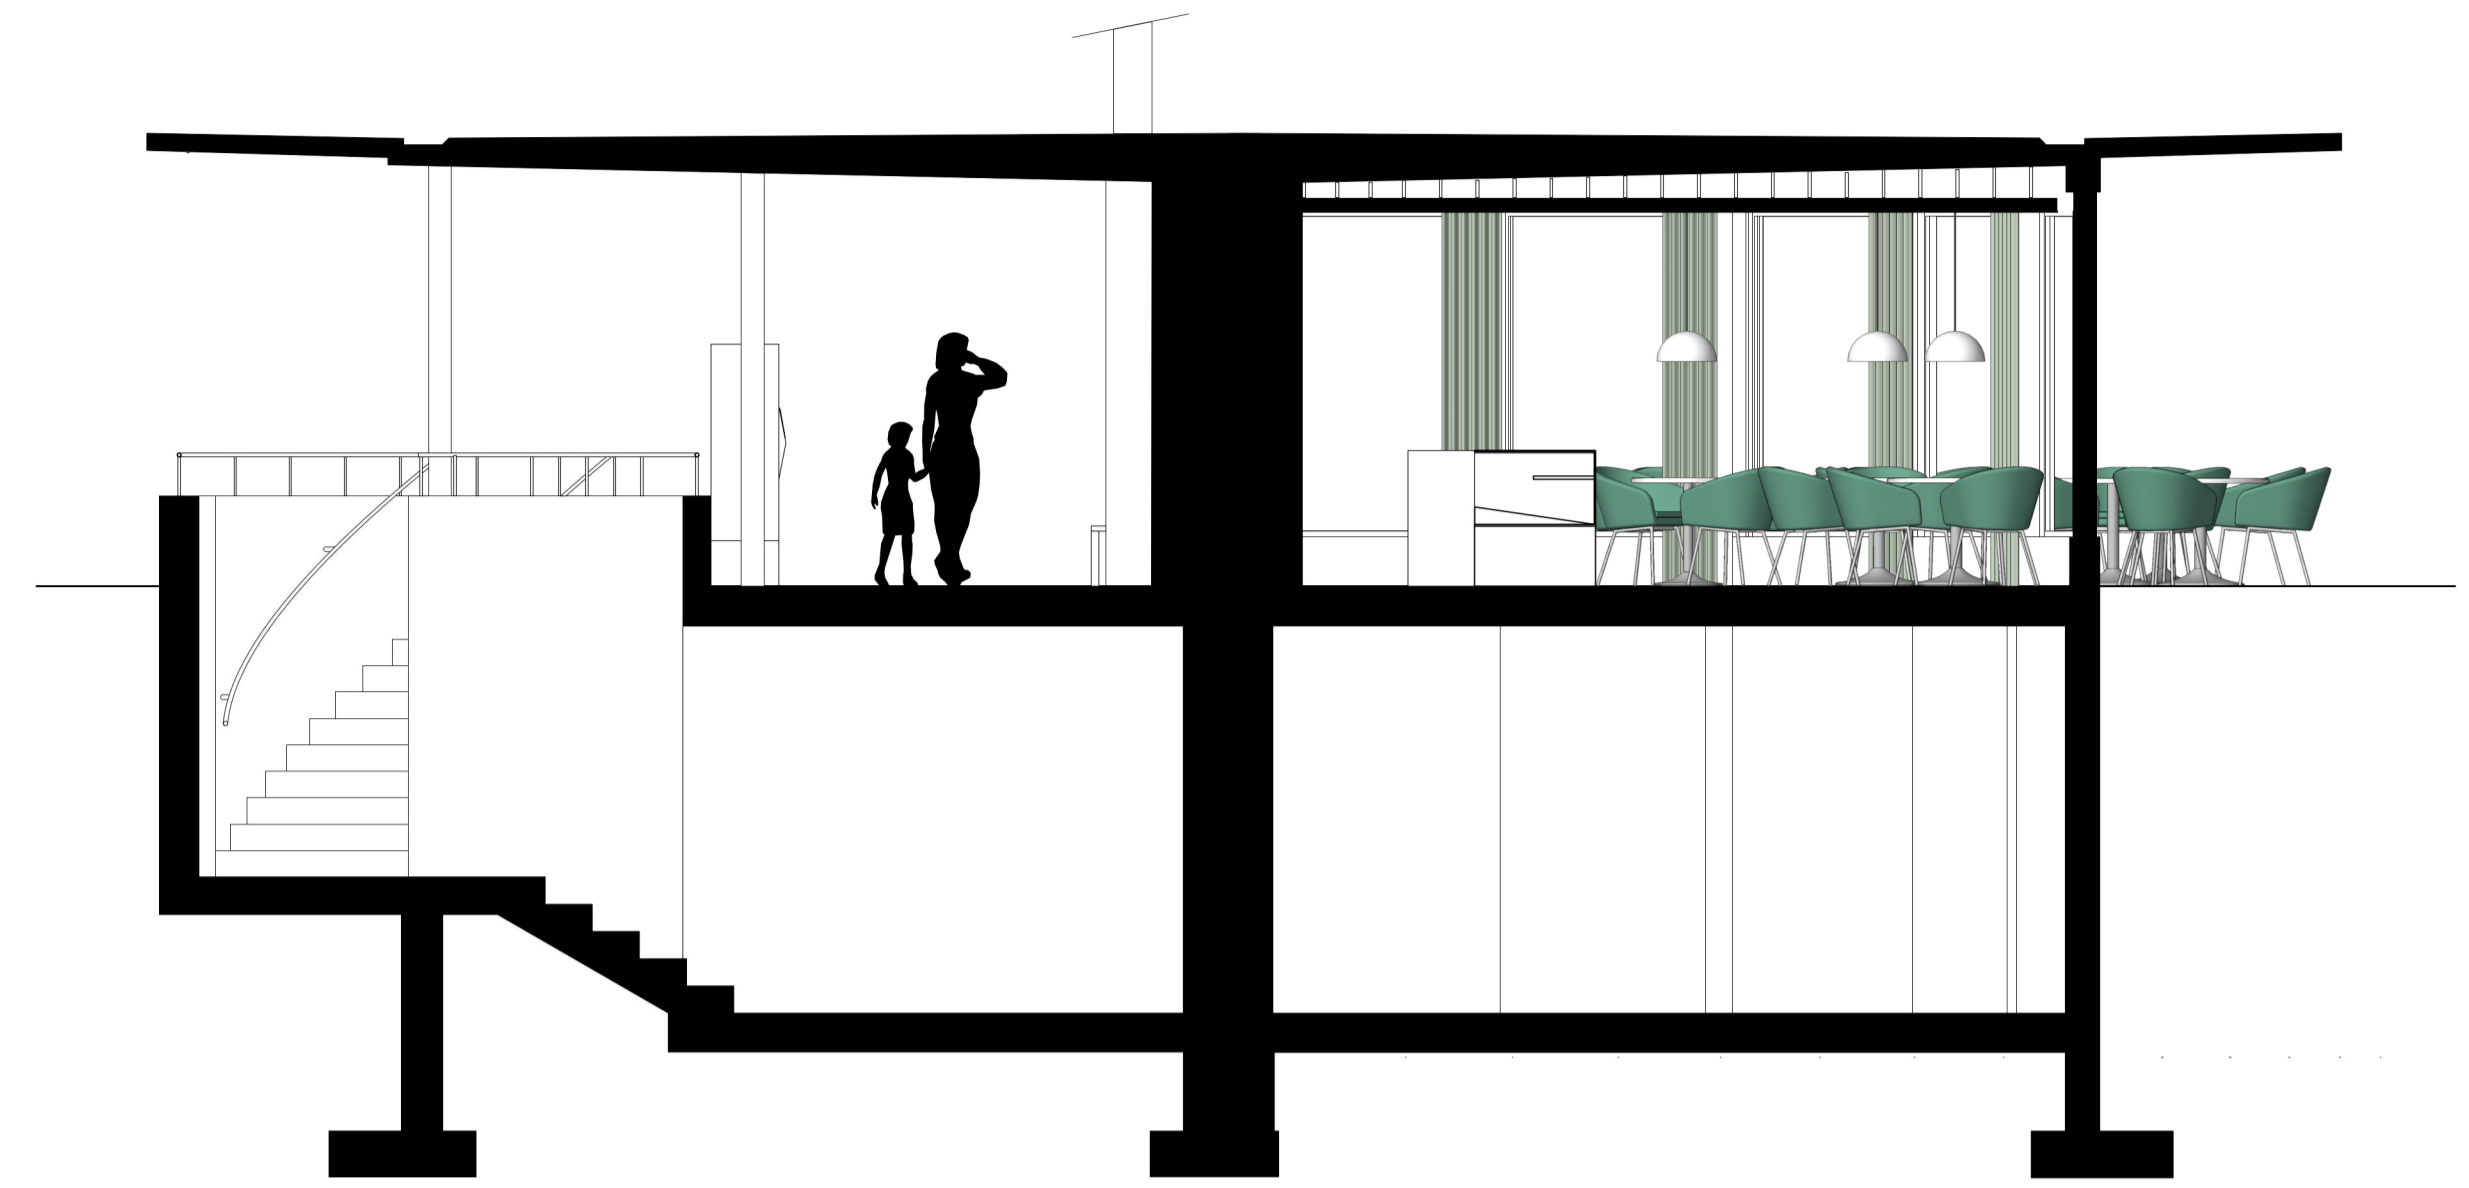

COUPE BB, 1:50

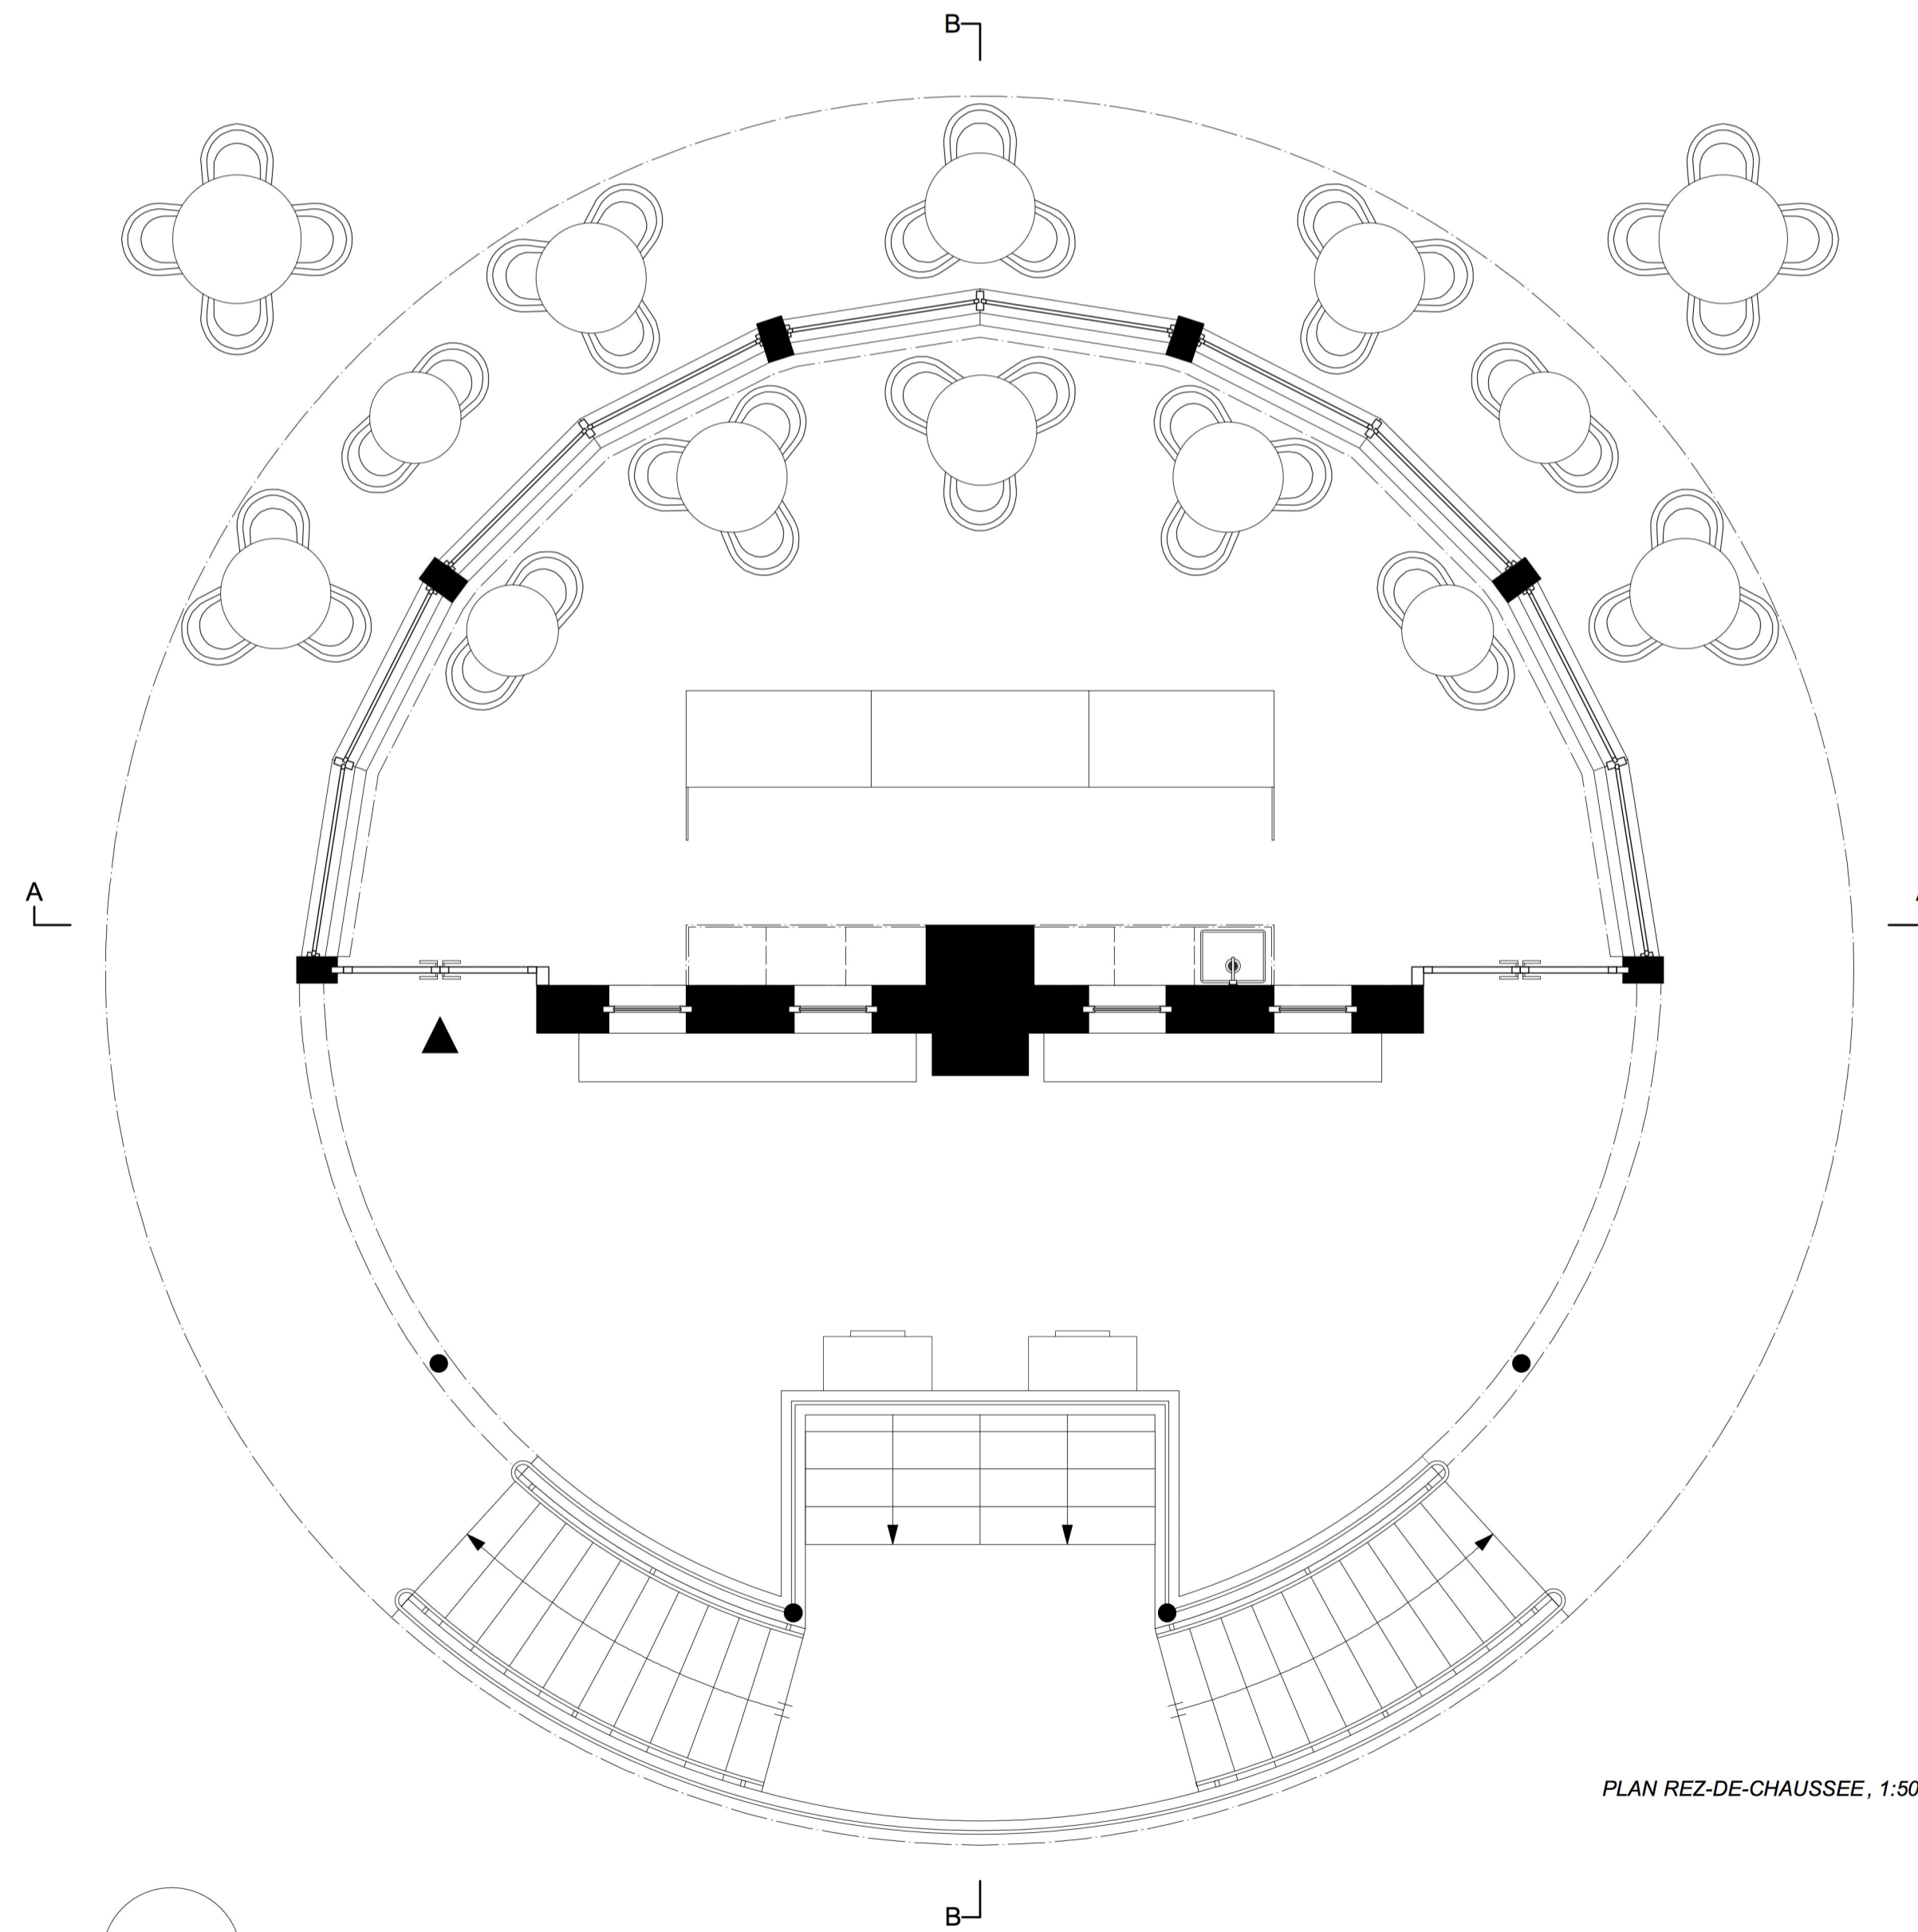

PLAN REZ-DE-CHAUSSEE, 1:50

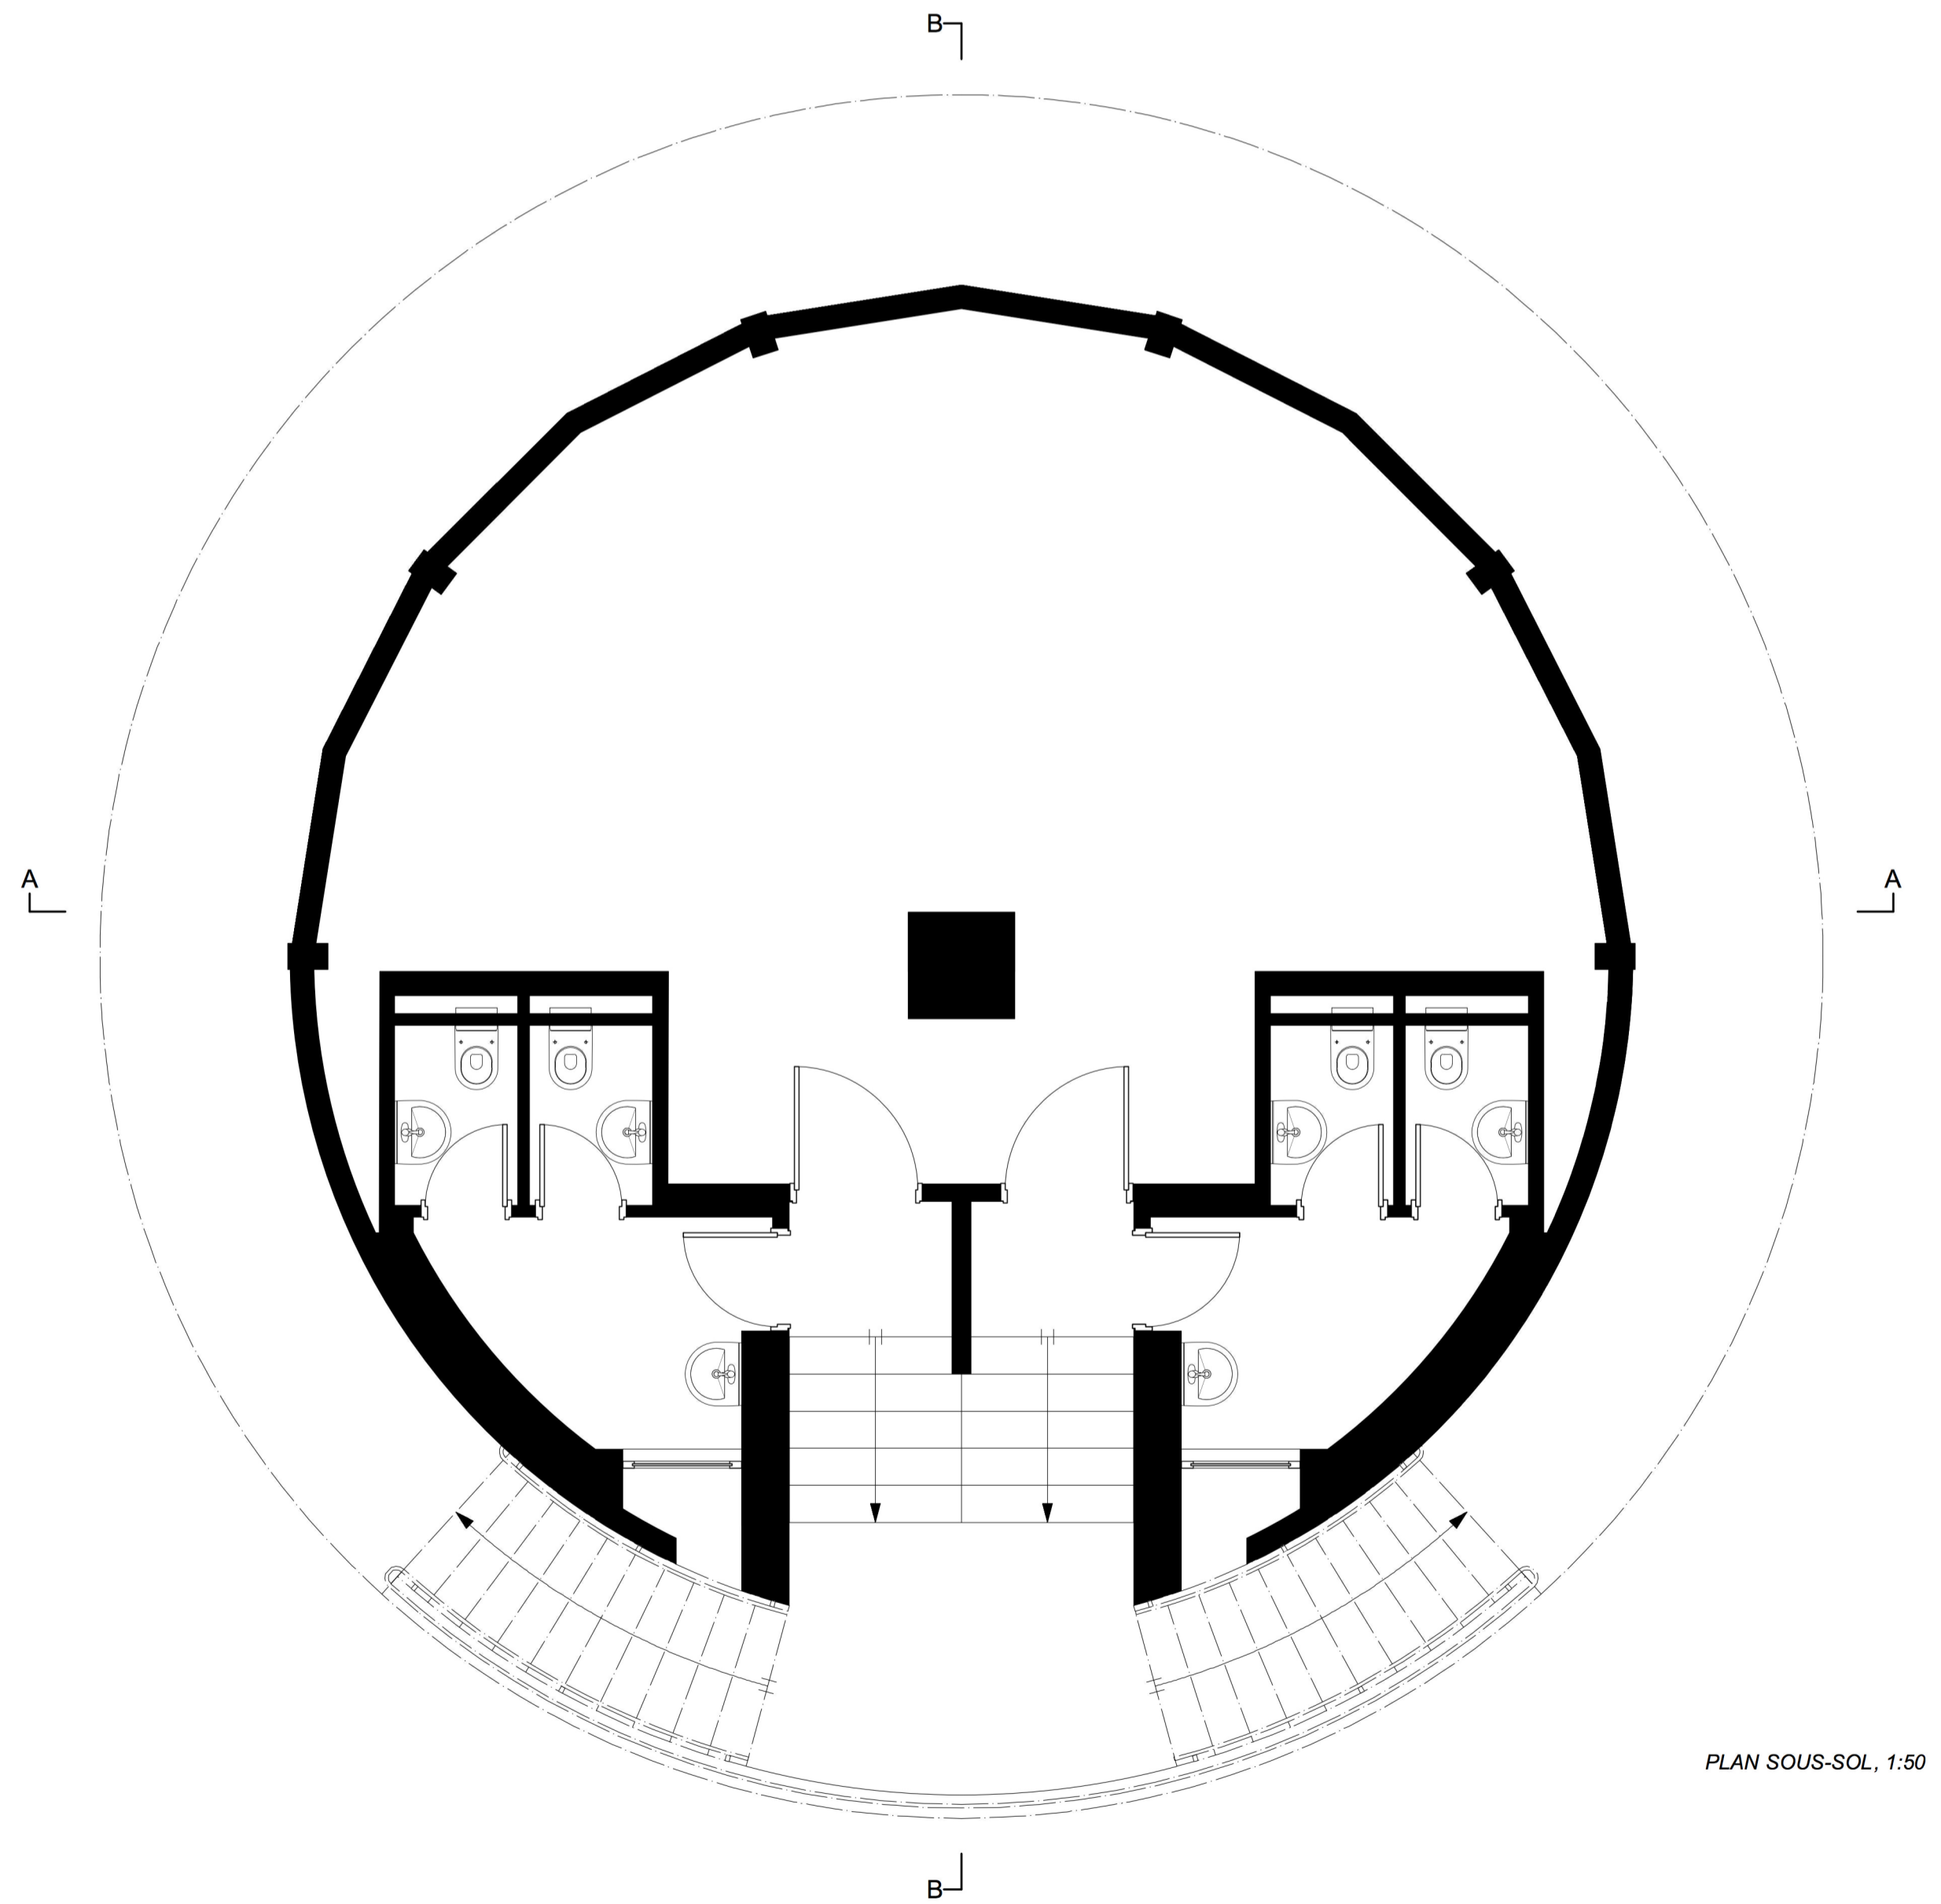

PLAN SOUS-SOL, 1:50

0 100 200 400 cm